


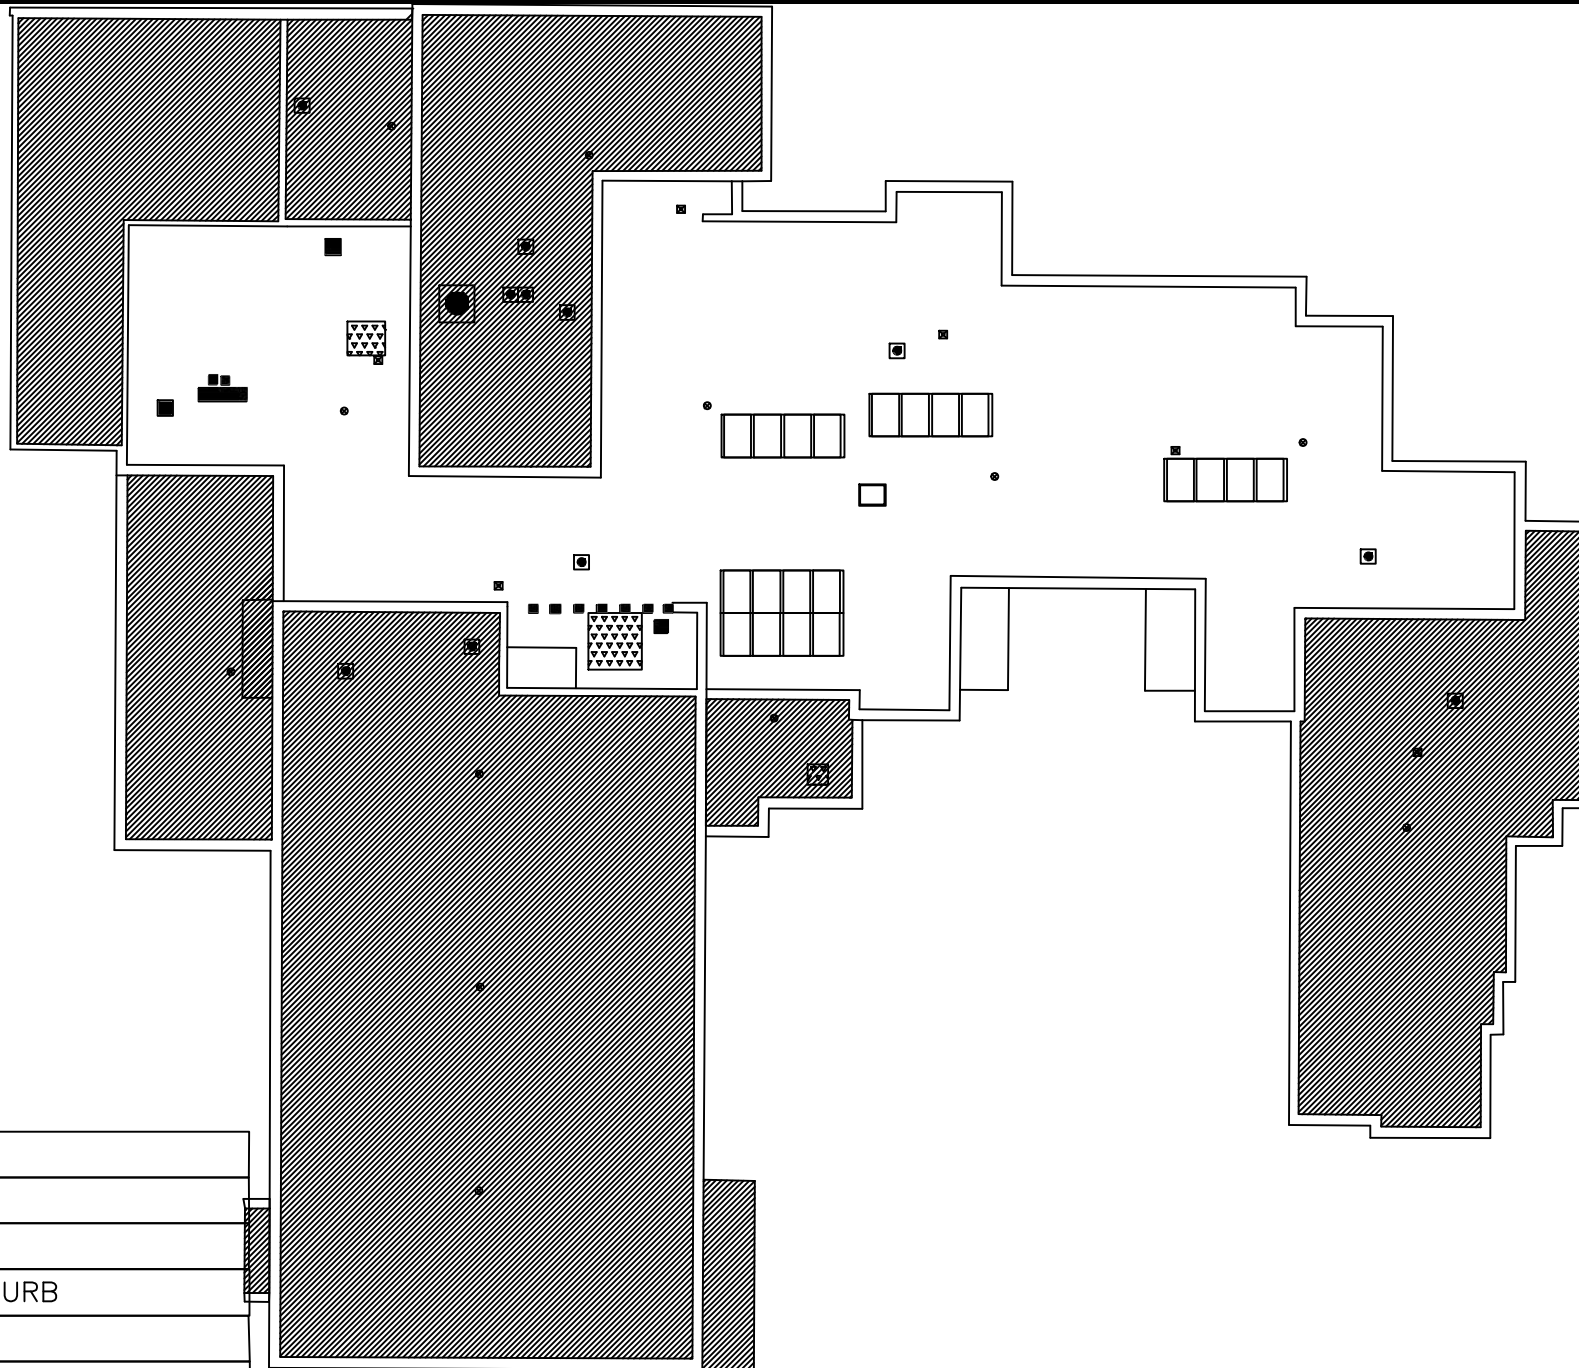






GENERAL NOTES

- ADD 8X8 SLOPE SUMPS TO ALL DRAINS
- EXPERIENCED ROOFERS TO CHECK UN-EXPERIENCED ROOFERS WORK AFTER EVERY TASK
- AT THE END OF EVERYDAY ROOFER TO MAKE SURE DEBRIS IS CLEANED FROM GROUND LEVEL WITH USE OF A MAGNET
- METAL FLASHING TO BE 26G NO LONGER THEN 4 FOOT IN LEGNTH



	AREA N.I.C.
	HEAT VENT CURBS
	METAL CURBS
	PLUMBING VENT CURB
	RTU
	INTERNAL DRAINAGE
	SKYLIGHTS
	HATCH



Bus: 403-651-1542
doneilconsulting@gmail.com

THIS DRAWING IS NOT TO BE SCALED.



JOB. TITLE: 

DWG. TITLE: B-001

DRWN BY: M.O.	DES. BY: D.O.	PROJ. MGR: D.O.
PEER REVIEW:	DATE: (YY-MM-DD) 2021 09 20	SCALE: NTS
CLIENT PROJ # PR2202	PROJ #	
DWG # 1	REV #	1